


Andrew Cohen, Esq.
 163 Airport Exec. Pk
 Norvet, NY 10954

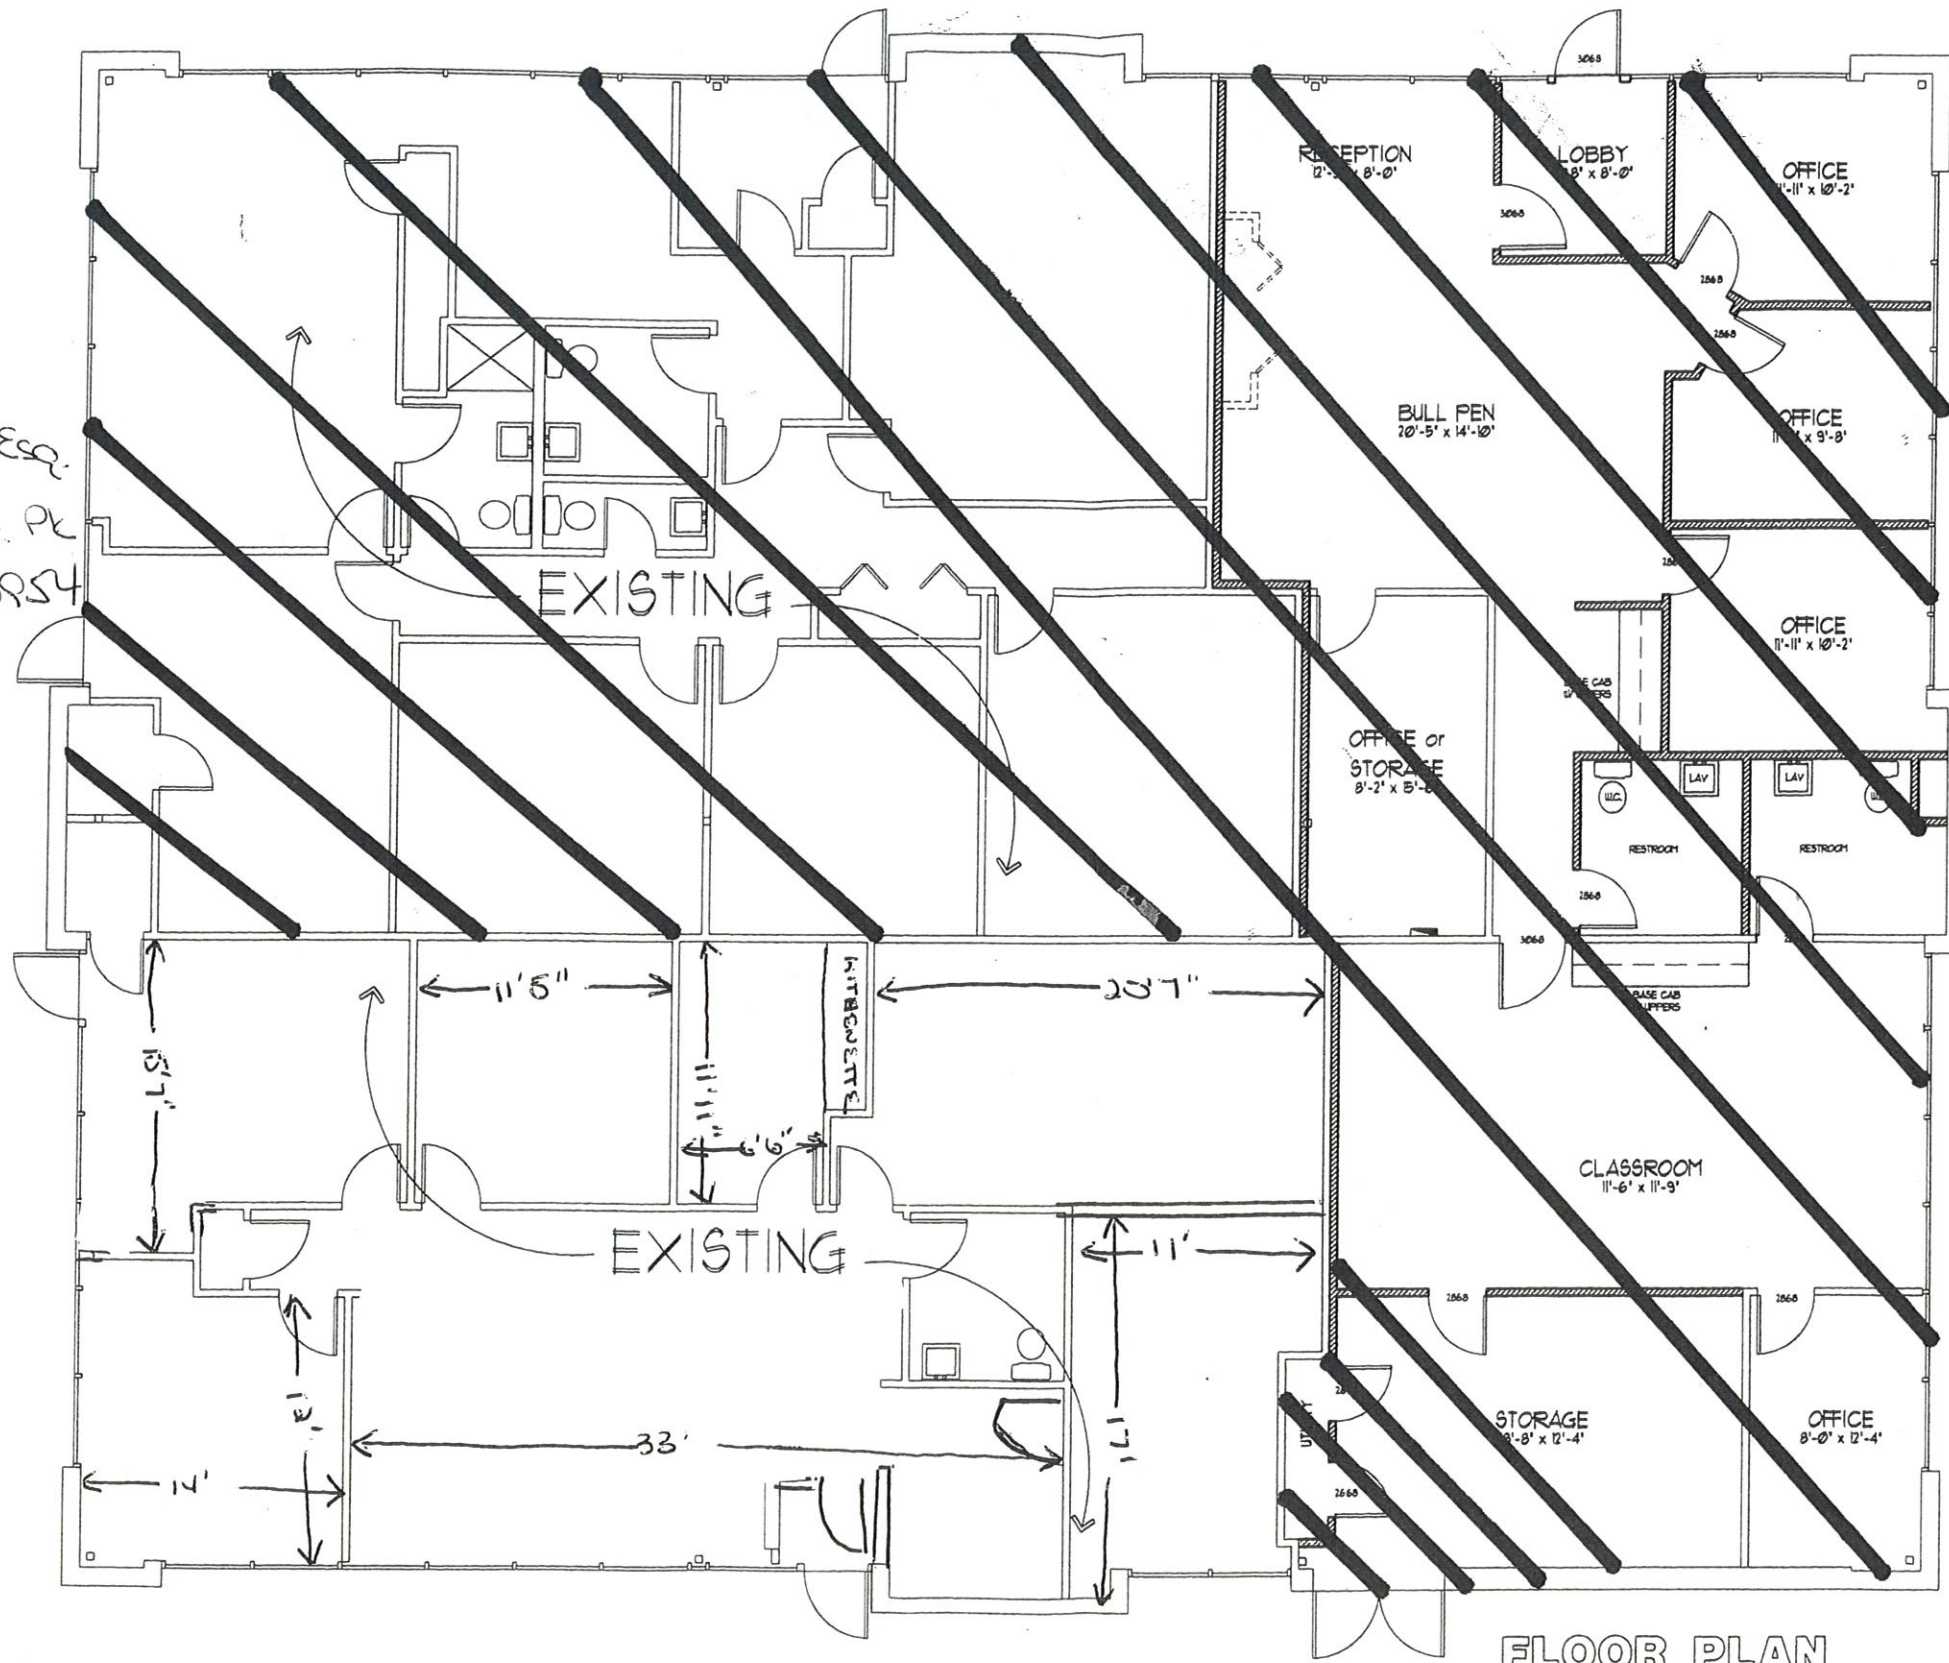

FLOOR PLAN
 SCALE = 1/4"=1'-0"

LEGEND
 ——— EXISTING PARTITIONS
 ——— PROPOSED PARTITIONS

J. SCOTT
DRAFTING, INC.
 2893 E. ACCESS RD. - UNIT 8
 ENGLEWOOD - FLORIDA - 34524
 P.O. BOX 1000
 ENGLEWOOD - FLORIDA - 34524
 TEL: (407) 422-8888
 FAX: (407) 422-8888
 E-MAIL: JSCOTT@JSCOTTDRG.COM

BUILT BY:

AN INTERIOR PARTITION LAYOUT FOR
AIRPORT EXECUTIVE PARK
 SUITE #162

DATE DRAWN
 JAN 16, 2006

DRAWN BY
 J. SCOTT

DATE REVISED
 JAN 16, 2006
 JUNE 26, 2006

SHEET
 1 OF 1

JOB NUMBER
 08-004